




POHLAD ZHORA M 1:50

TOP ELEVATION
OBERANSICHT

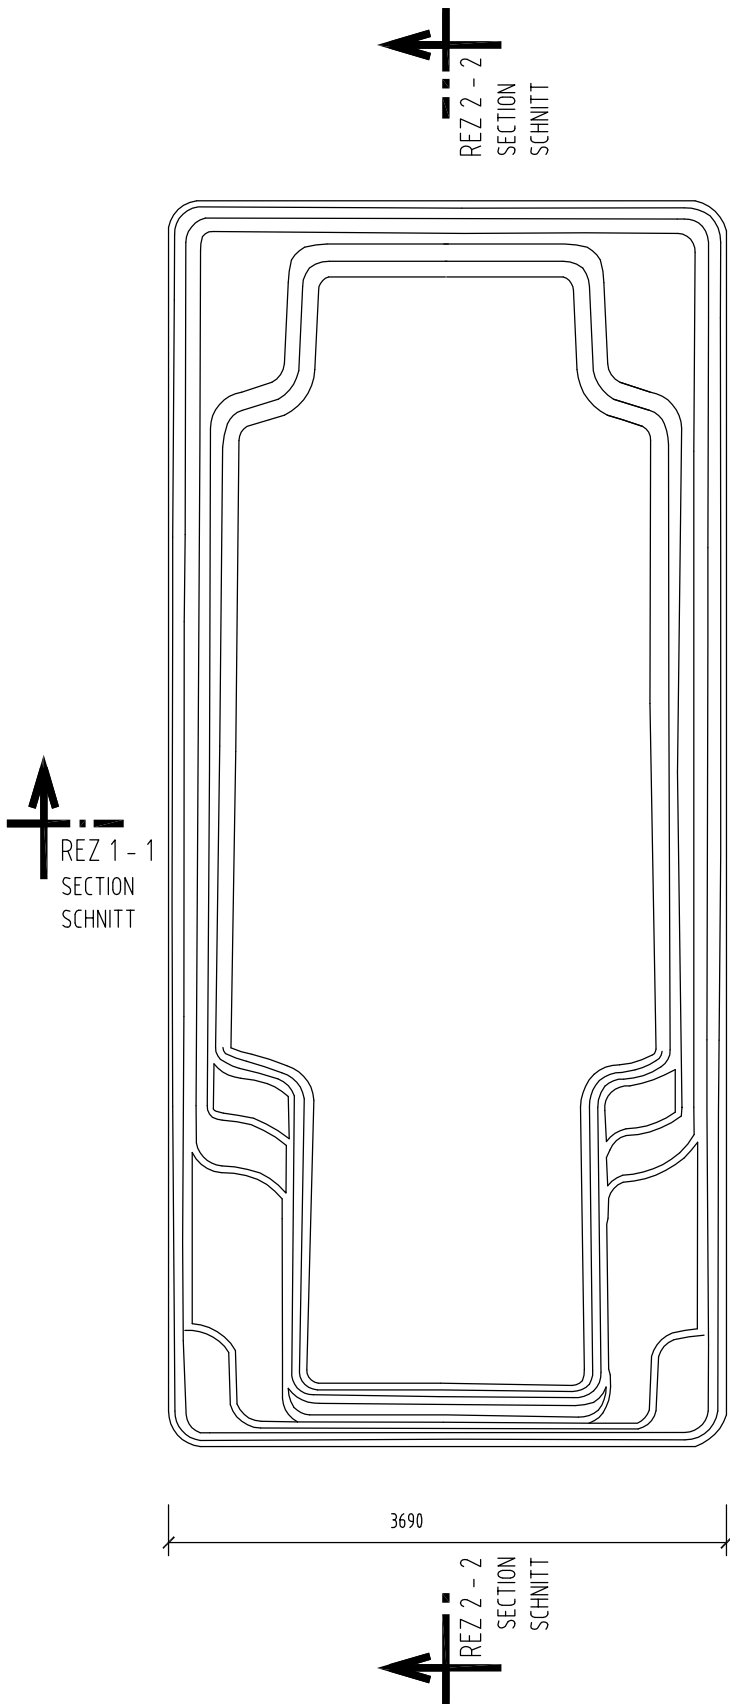

REZ 1 - 1 M 1:50

CROSS SECTION
QUERSCHNITT

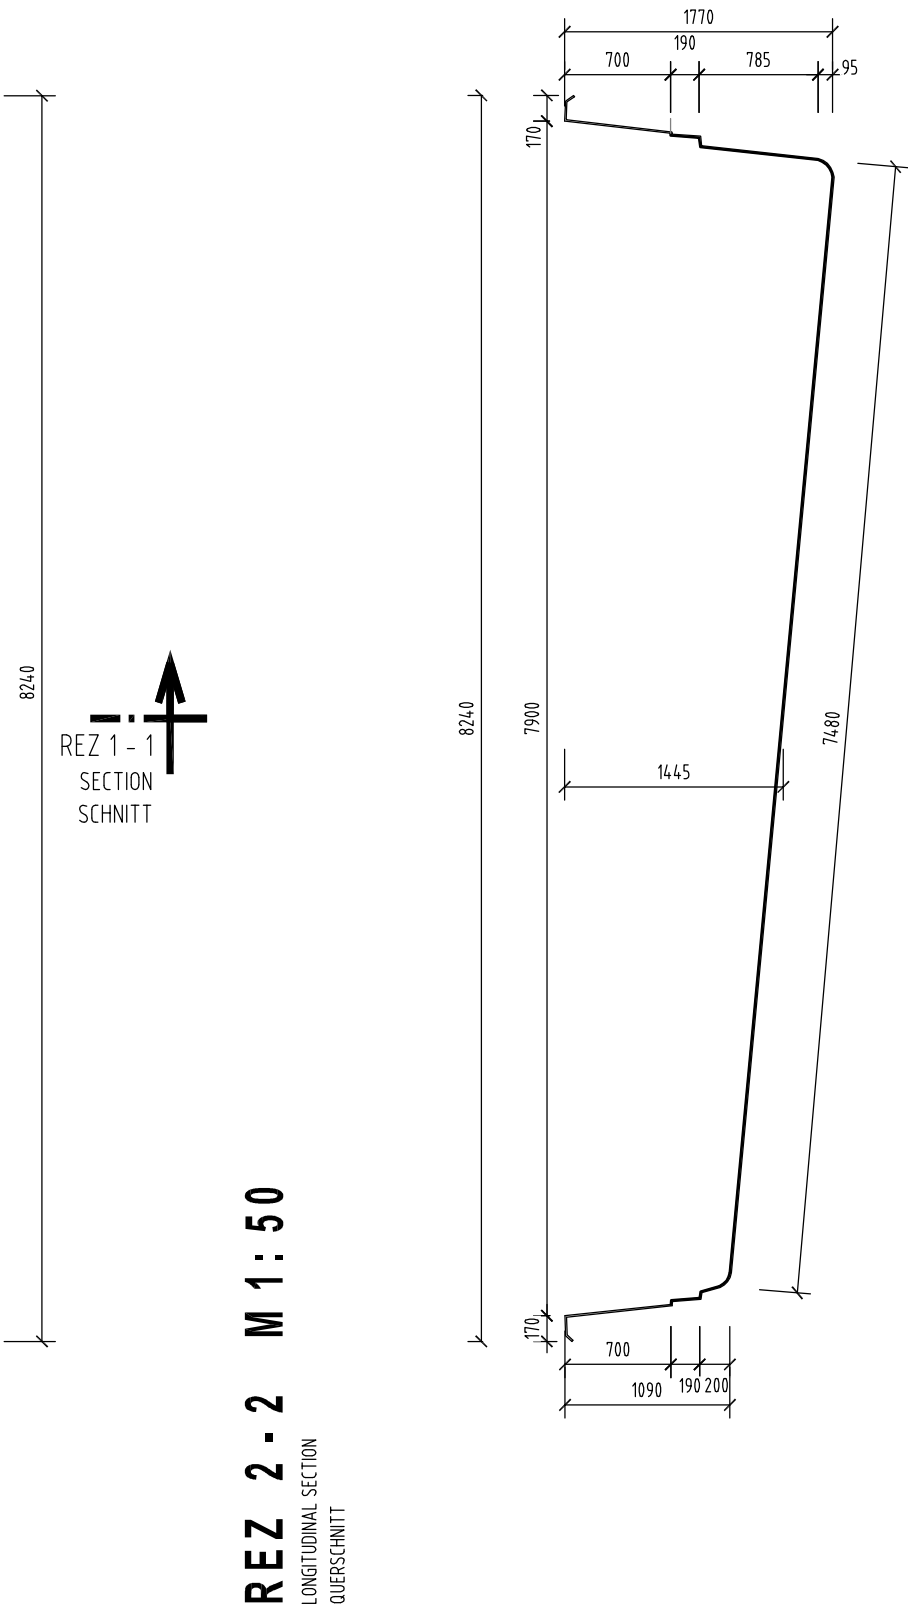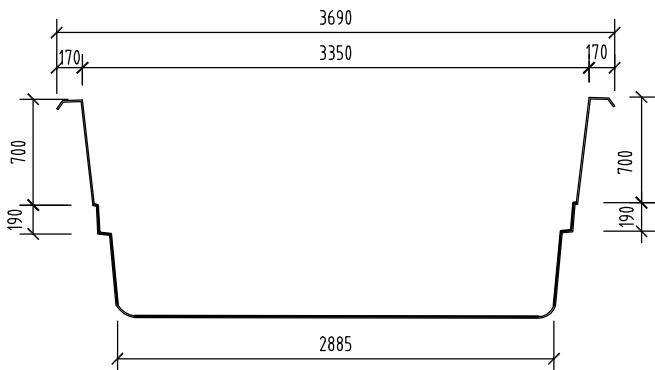

REZ 2 - 2 M 1:50

LONGITUDINAL SECTION
QUERSCHNITT

POZNÁMKA / NOTE / ANMERKUNG :

HRÚBKA STENY BAZÉNA JE CCA. 10 MM
TOLERANCIA PRESNOSTI 7 - 10 MM

THICKNESS OF THE SIDEWALL OF SWIMMING POOL IS APX. 10 MM.
MEASURED WITH TOLERANCE RATE 7 - 10 MM

DIE SCHWIMMBADWAND DÜCKE IS CA. 10 MM.
DUCKENTOLERANZ IST 7 - 10 MM.

NÁZOV VÝKRESU:
DRAWING NAME:
ZEICHNUNG NAME:

X-TRAINER 82
GEOMETRIA BAZÉNA
GEOMETRY OF SWIMMING POOL
SCHWIMMBAD GEOMETRIE

COMPASS
CERAMIC POOLS EUROPE



www.compasspools.eu

KRESLIL: ING. PETER KALETA
DRAWER / ZEICHNER:

DÁTUM: 04/2014
DATUM / DATUM:

MIERKA: 1:50
SCALE/MASSTABE:

FORMÁT: A3
DRAWING FORMAT / ZEICHNUNG FORMAT:

VERZIA: 3
VERSION:

ČÍSLO: 1
DRAWING NUMBER:
ZEICHNUNG NUMBER: