



POHLAD ZHORA M 1:50

TOP ELEVATION
OBERANSICHT

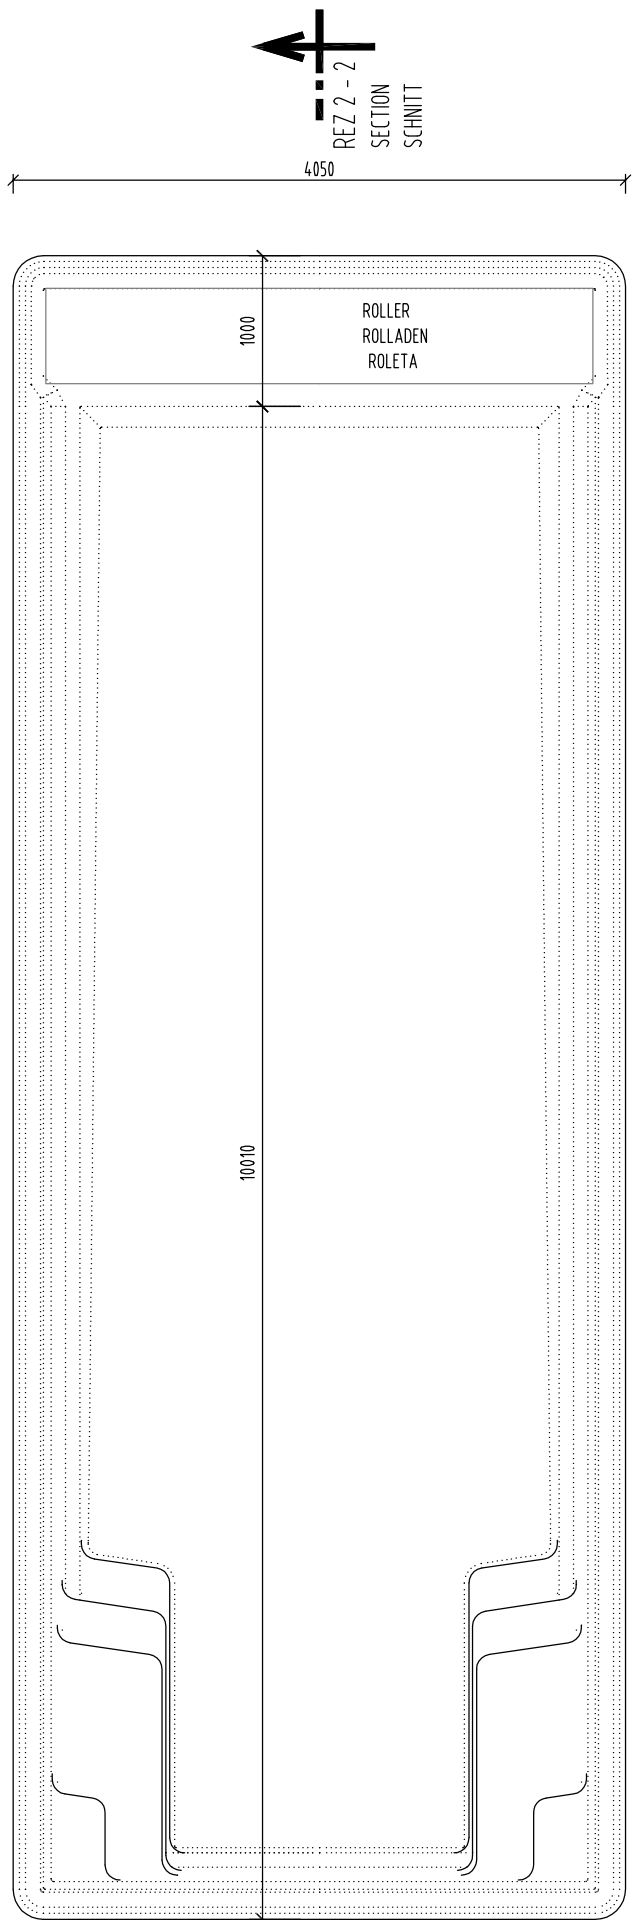

REZ 1 - 1 M 1:50

CROSS SECTION
QUERSCHNITT

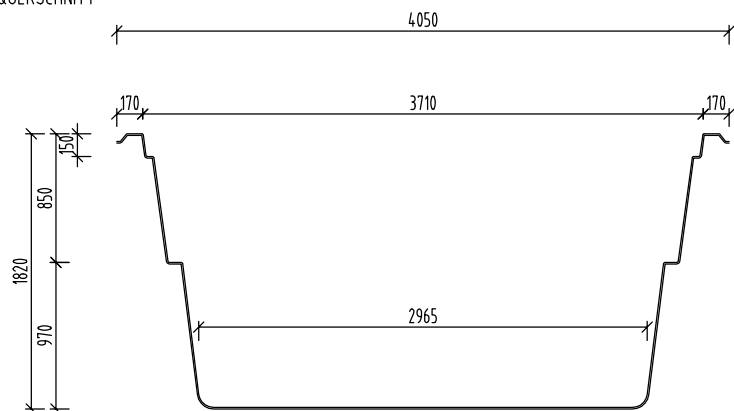


POZNÁMKA / NOTE / ANMERKUNG :

HRÚBKA STENY BAZÉNA JE CCA. 10 MM
TOLERANCIA PRESNOSTI 7 - 10 MM


THICKNESS OF THE SIDEWALL OF SWIMMING POOL IS APX. 10 MM.
MEASURED WITH TOLERANCE RATE 7 - 10 MM

DIE SCHWIMMBADWAND DUCKE IS CA. 10 MM.
DUCKENTOLERANZ IST 7 - 10 MM.

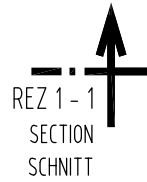

REZ 2 - 2 M 1:50

LONGITUDINAL SECTION
QUERSCHNITT

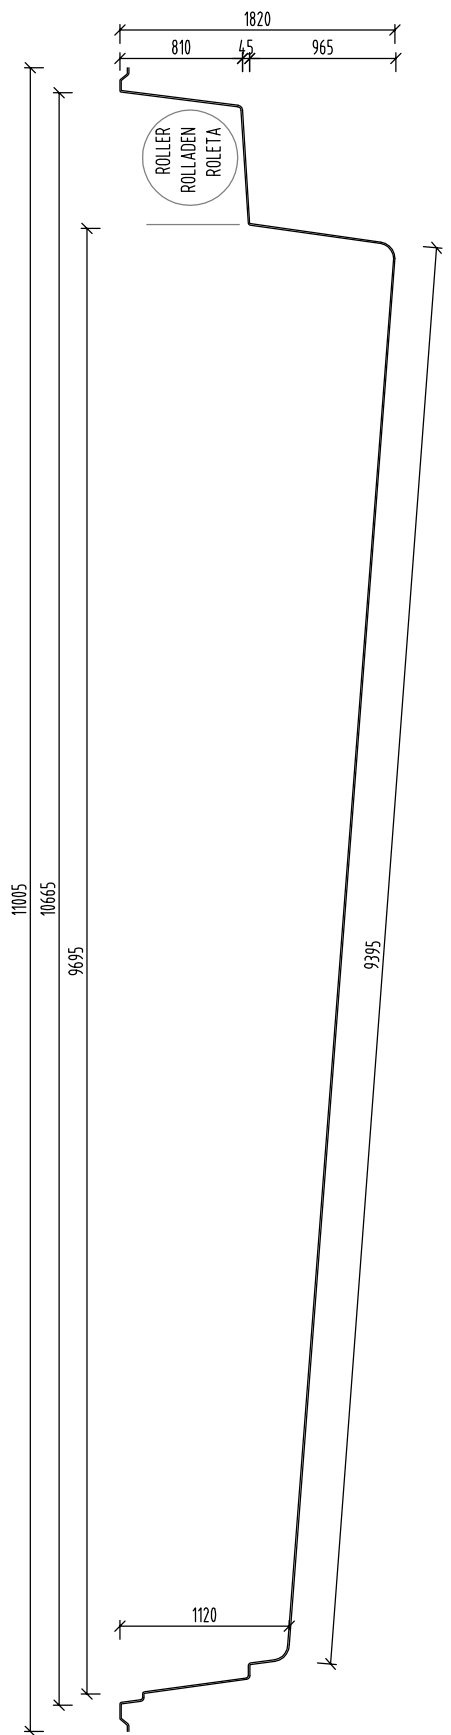

NÁZOV VÝKRESU: DRAWING NAME: ZEICHNUNG NAME:			
XL TRAINER 110 GEOMETRIA BAZÉNA			
GEOMETRY OF SWIMMING POOL SCHWIMMBAD GEOMETRIE		www.compasspools.eu	
KRESLIL: DRAWER / ZEICHNER:	ING. PETER KALETÁ	DÁTUM: DATUM / DATUM:	04/2014
MIERKA: SCALE/MASSTABE:	1:50	FORMÁT DRAWING FORMAT / ZEICHNUNG FORMAT:	A3
VERZIA: VERSION:	4	ČÍSLO DRAWING NUMBER: ZEICHNUNG NUMBER:	1